


This drawing is the property of All About Lofts Ltd and as such is the subject of Intellectual Property Rights including copyright and design rights. You must not reproduce, copy, loan or submit this drawing to any other party without the written consent of All About Lofts Ltd.

Dimensions whether scaled or figured are for Planning & Building Control approvals only. The General Contractor is responsible for the verification of all dimensions on site and must inform All About Lofts Ltd of any discrepancies prior to the setting out or ordering of materials.


IT IS THE HOME OWNERS RESPONSIBILITY TO OBTAIN PARTY WALL, LINE OF JUNCTION OR NOTICE OF ADJACENT EXCAVATION AGREEMENTS.

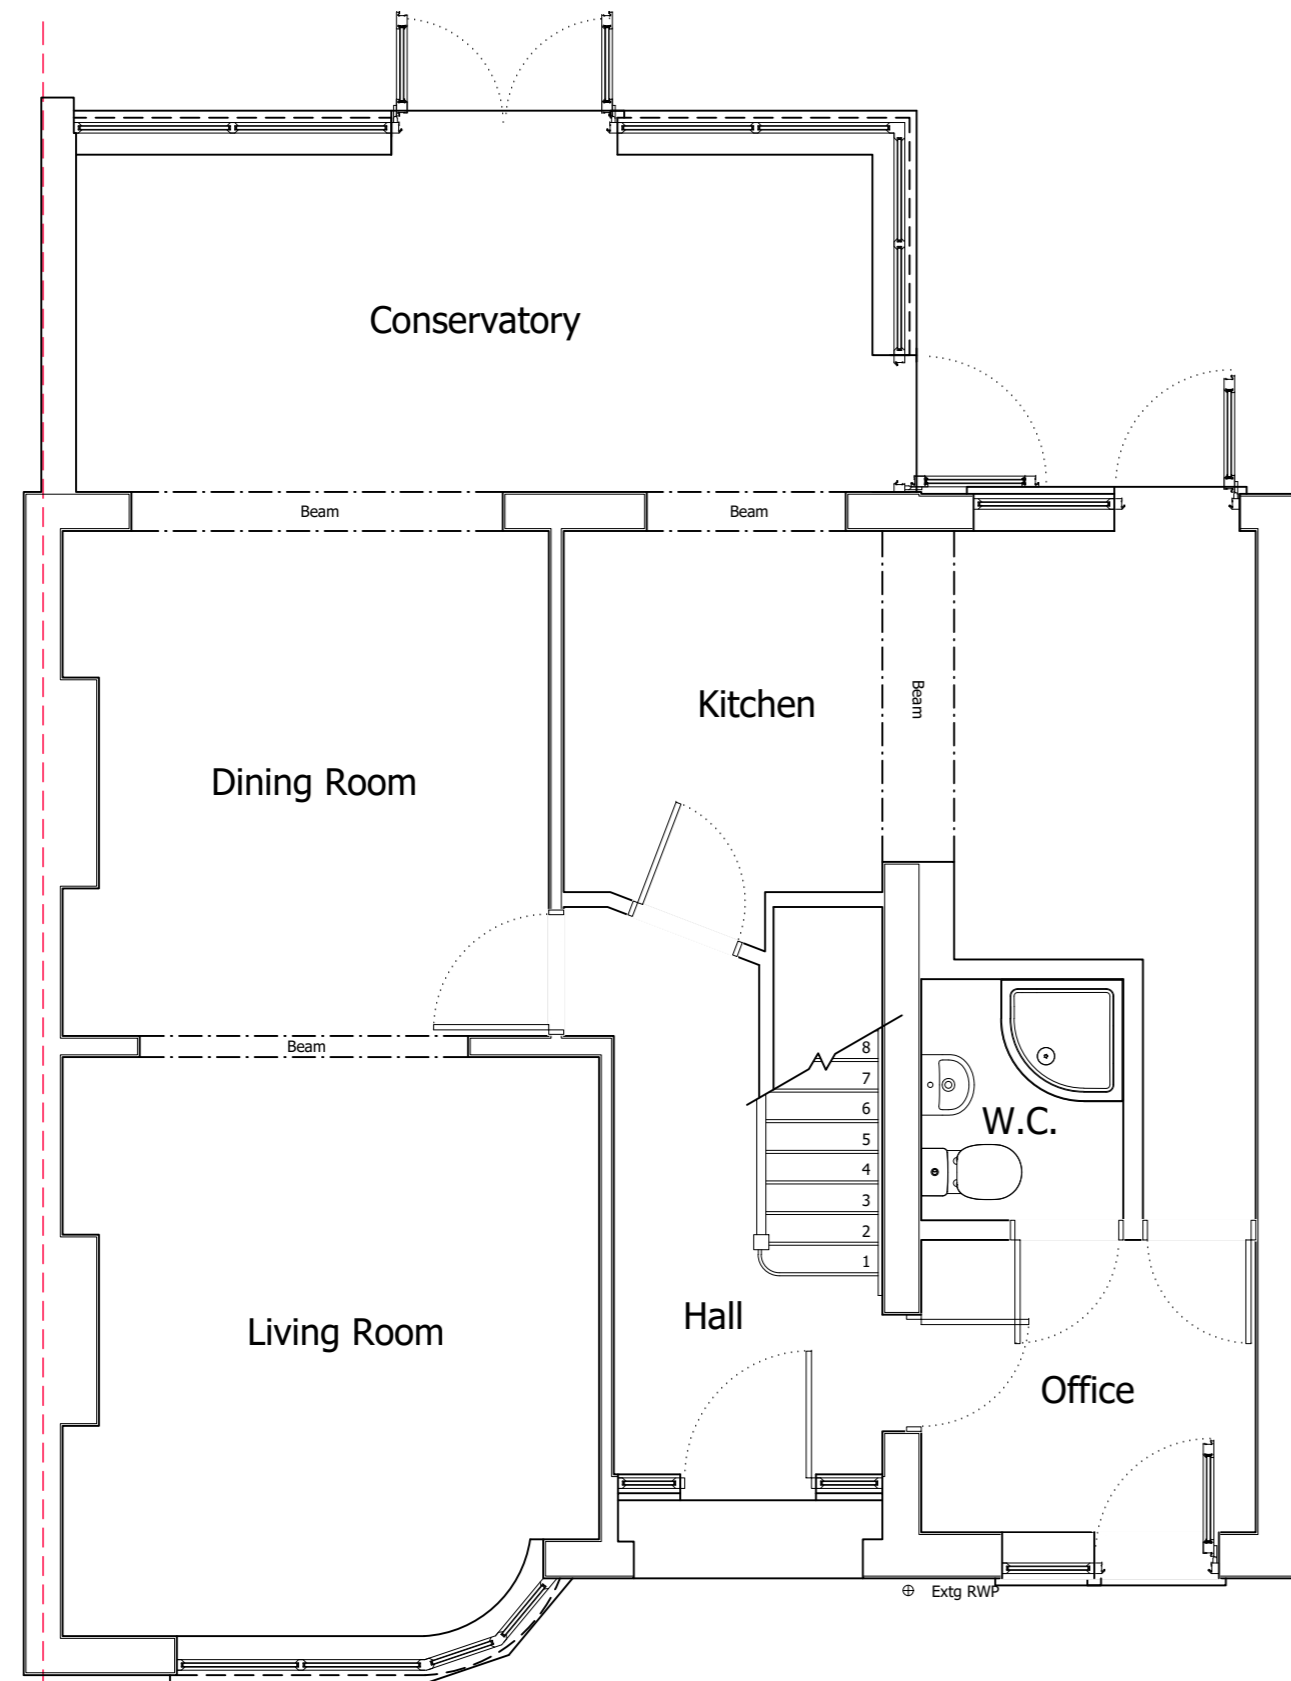

EXISTING GROUND FLOOR PLAN



Assumed Boundary Line

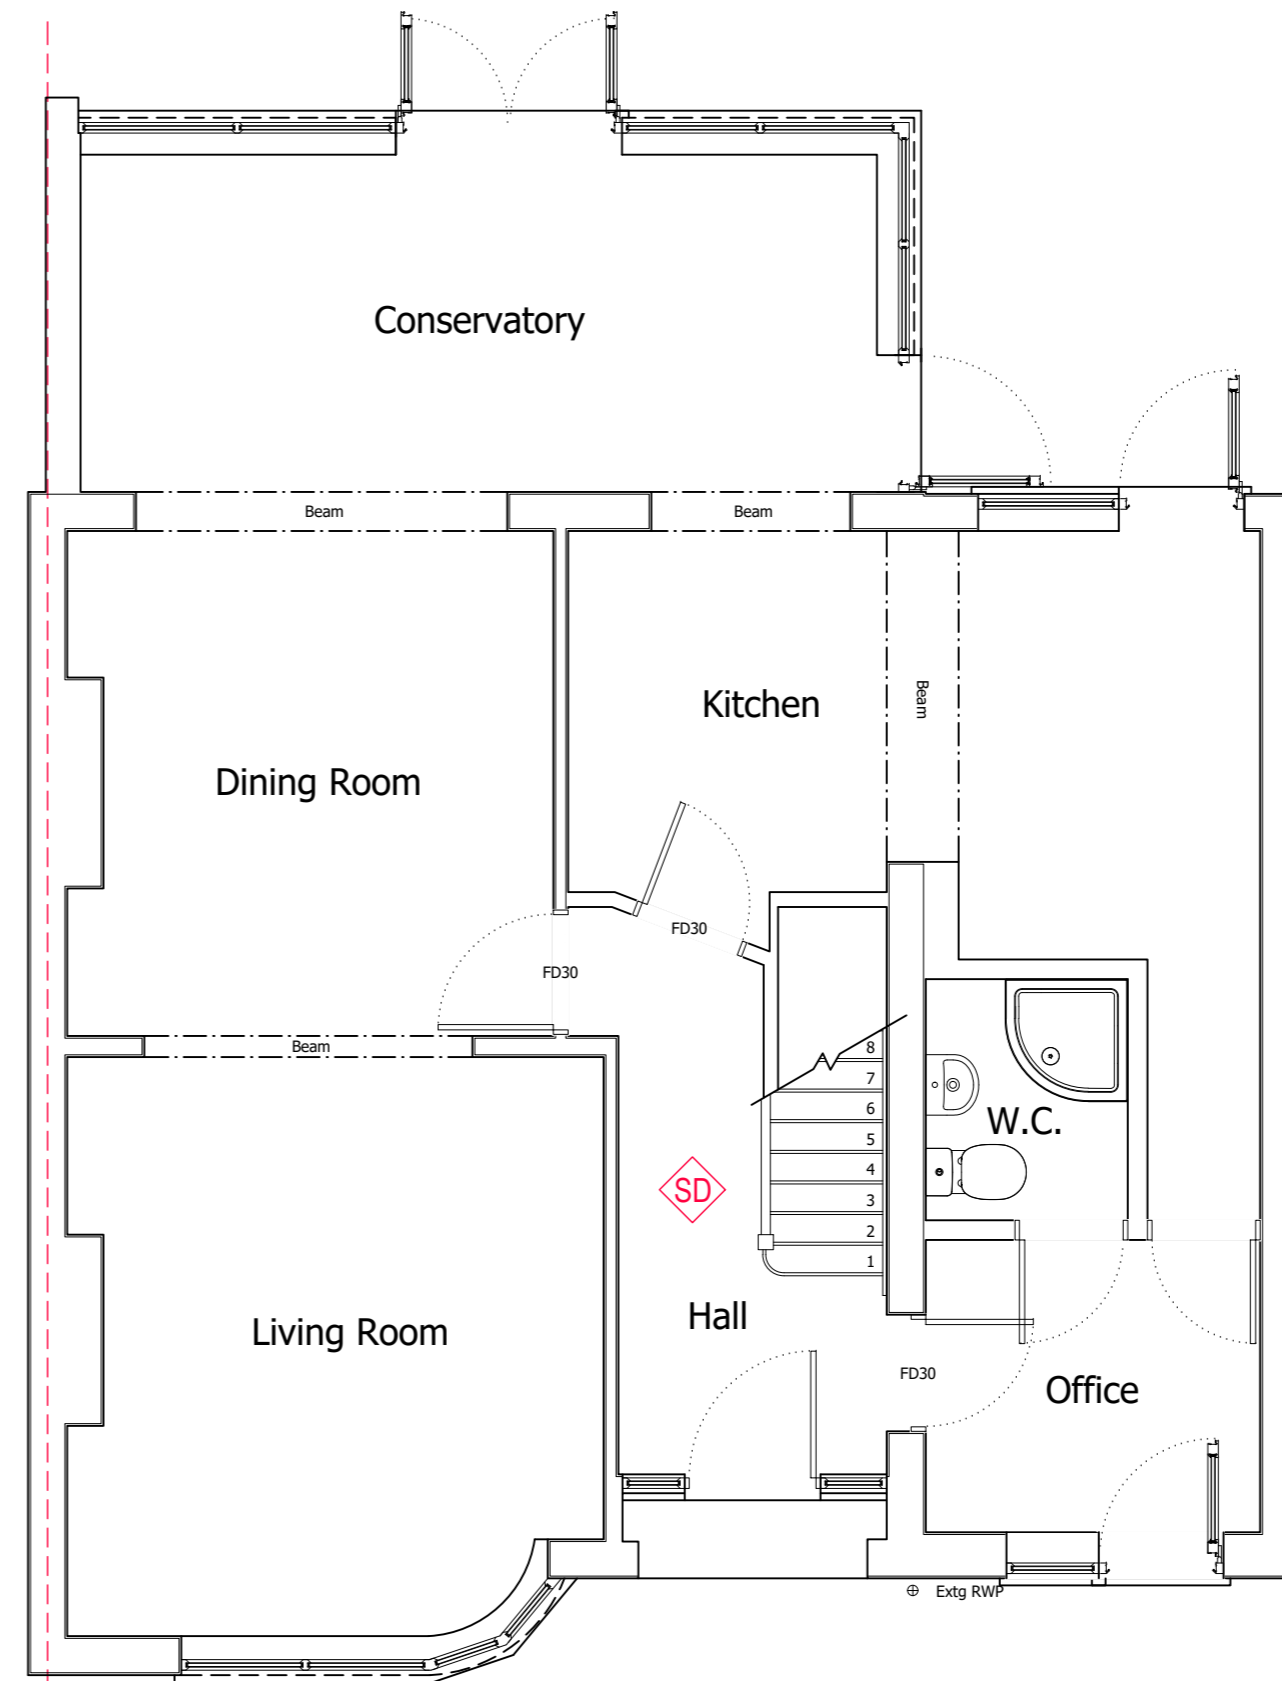

PROPOSED GROUND FLOOR PLAN



Assumed Boundary Line

Client Name (s):

Mr & Mrs Sample

Site Address:

1 Sample Road
Sample Town
SAM PLE

Local Authority:

Kingston upon Thames

Project Description:

Loft Conversion

Drawing Title:

Existing & Proposed Ground Floor Plans

Drawing Number: Revision:

Drawing 1 ----

Date issued: Drawn by:

00/00/0000 JW


Scale: 1:50 @ A2




This drawing is the property of All About Lofts Ltd and as such is the subject of Intellectual Property Rights including copyright and design rights. You must not reproduce, copy, loan or submit this drawing to any other party without the written consent of All About Lofts Ltd.

Dimensions whether scaled or figured are for Planning & Building Control approvals only. The General Contractor is responsible for the verification of all dimensions on site and must inform All About Lofts Ltd of any discrepancies prior to the setting out or ordering of materials.

IT IS THE HOME OWNERS RESPONSIBILITY TO OBTAIN PARTY WALL, LINE OF JUNCTION OR NOTICE OF ADJACENT EXCAVATION AGREEMENTS.

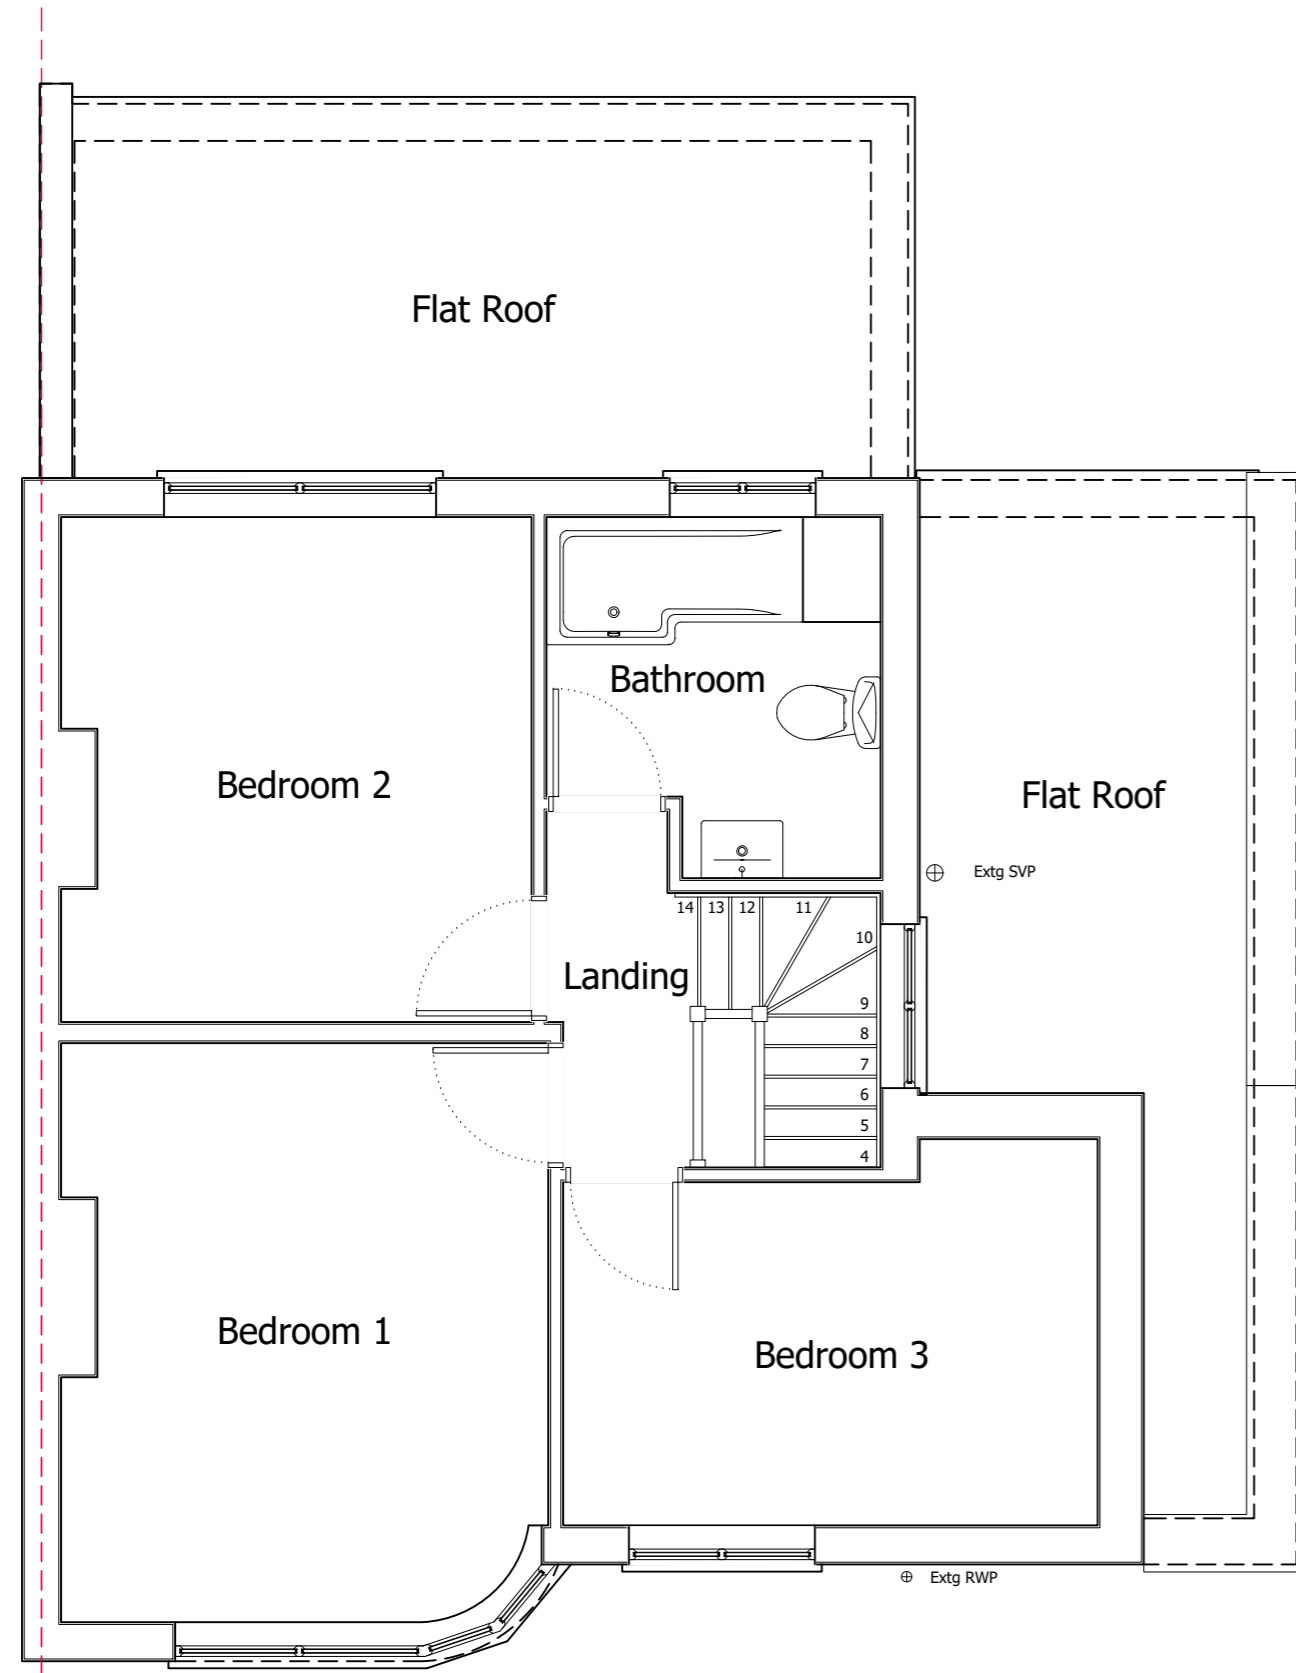

EXISTING FIRST FLOOR PLAN

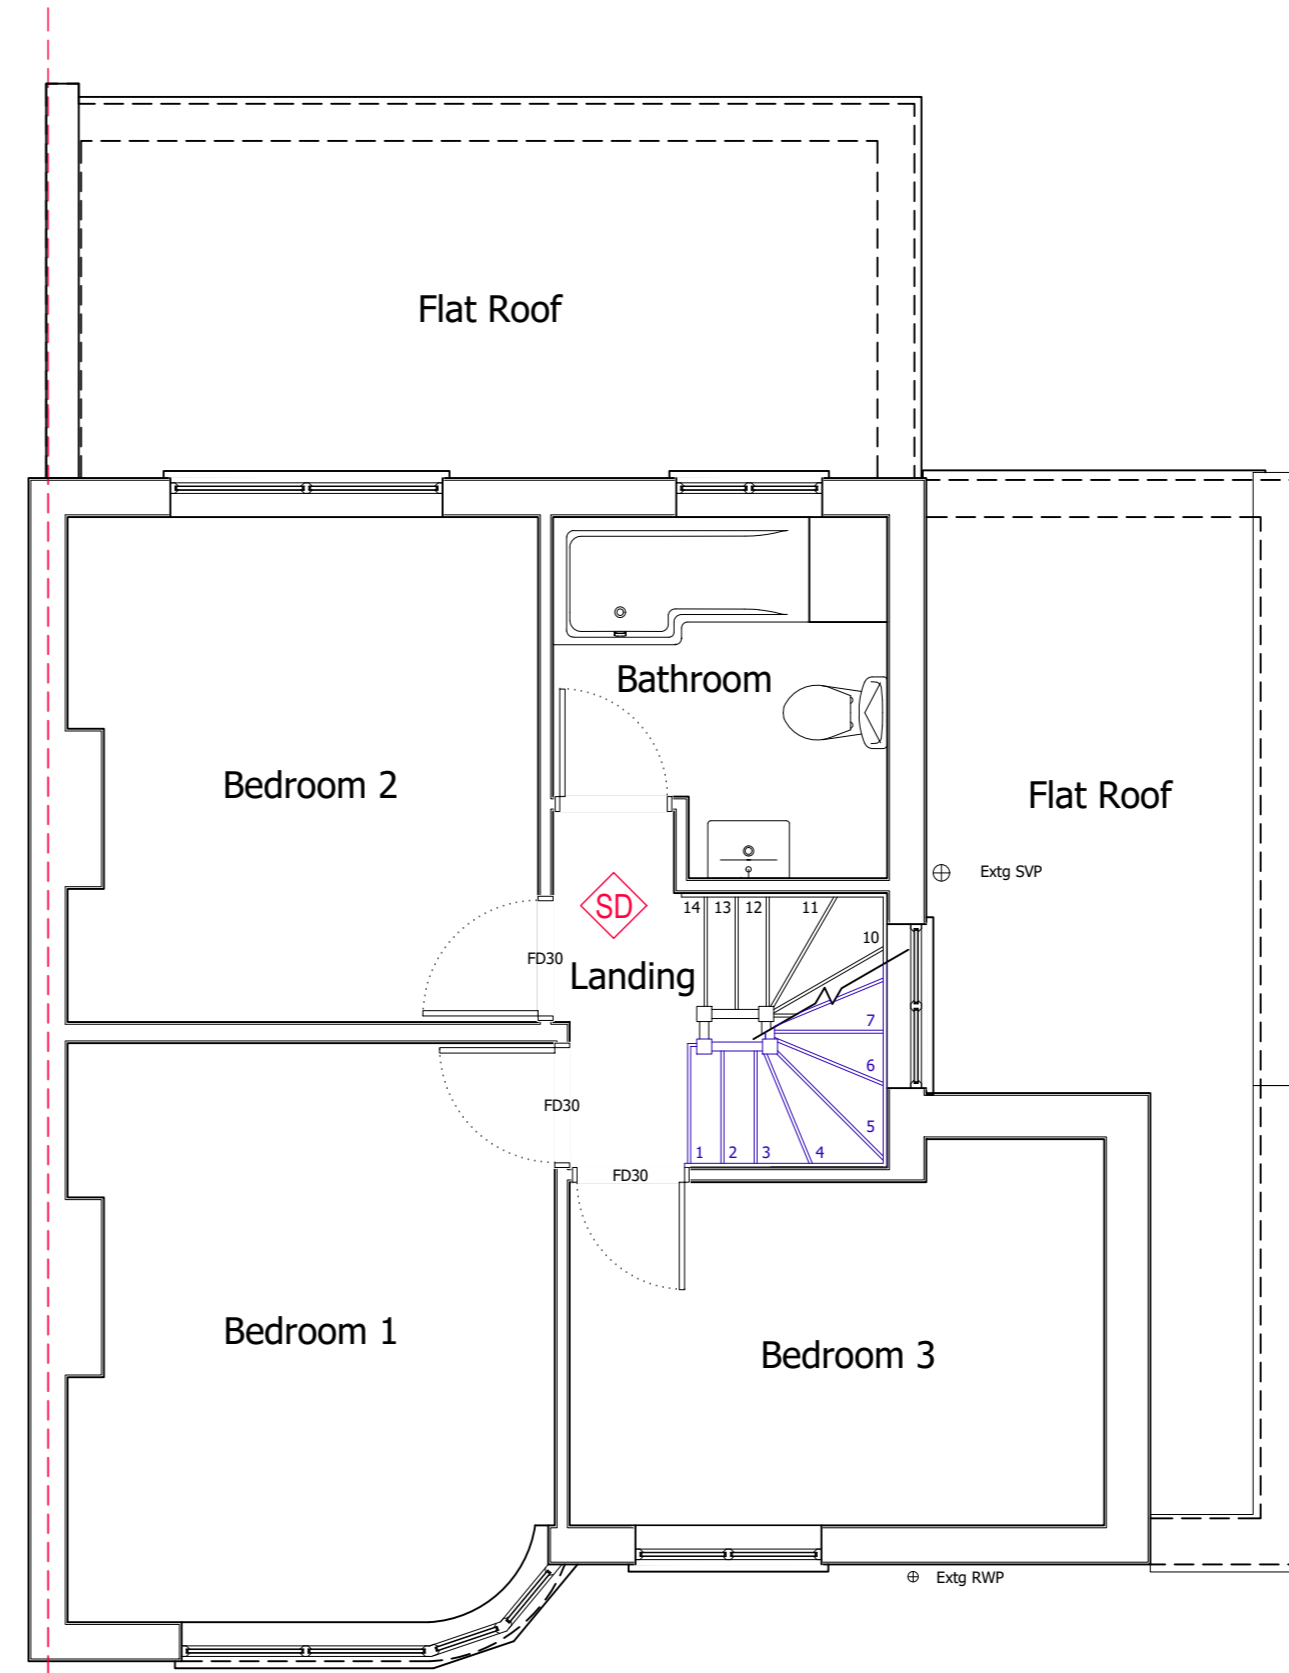

PROPOSED FIRST FLOOR PLAN

Client Name (s):

Mr & Mrs Sample

Site Address:

1 Sample Road
Sample Town
SAM PLE

Local Authority:

Kingston upon Thames

Project Description:

Loft Conversion

Drawing Title:

Existing & Proposed First Floor Plans

Drawing Number: Revision:

Drawing 2 ----

Date issued: Drawn by:

00/00/0000 JW


Scale: 1:50 @ A2



This drawing is the property of All About Lofts Ltd and as such is the subject of Intellectual Property Rights including copyright and design rights. You must not reproduce, copy, loan or submit this drawing to any other party without the written consent of All About Lofts Ltd.

Dimensions whether scaled or figured are for Planning & Building Control approvals only. The General Contractor is responsible for the verification of all dimensions on site and must inform All About Lofts Ltd of any discrepancies prior to the setting out or ordering of materials.

IT IS THE HOME OWNERS RESPONSIBILITY TO OBTAIN PARTY WALL, LINE OF JUNCTION OR NOTICE OF ADJACENT EXCAVATION AGREEMENTS.

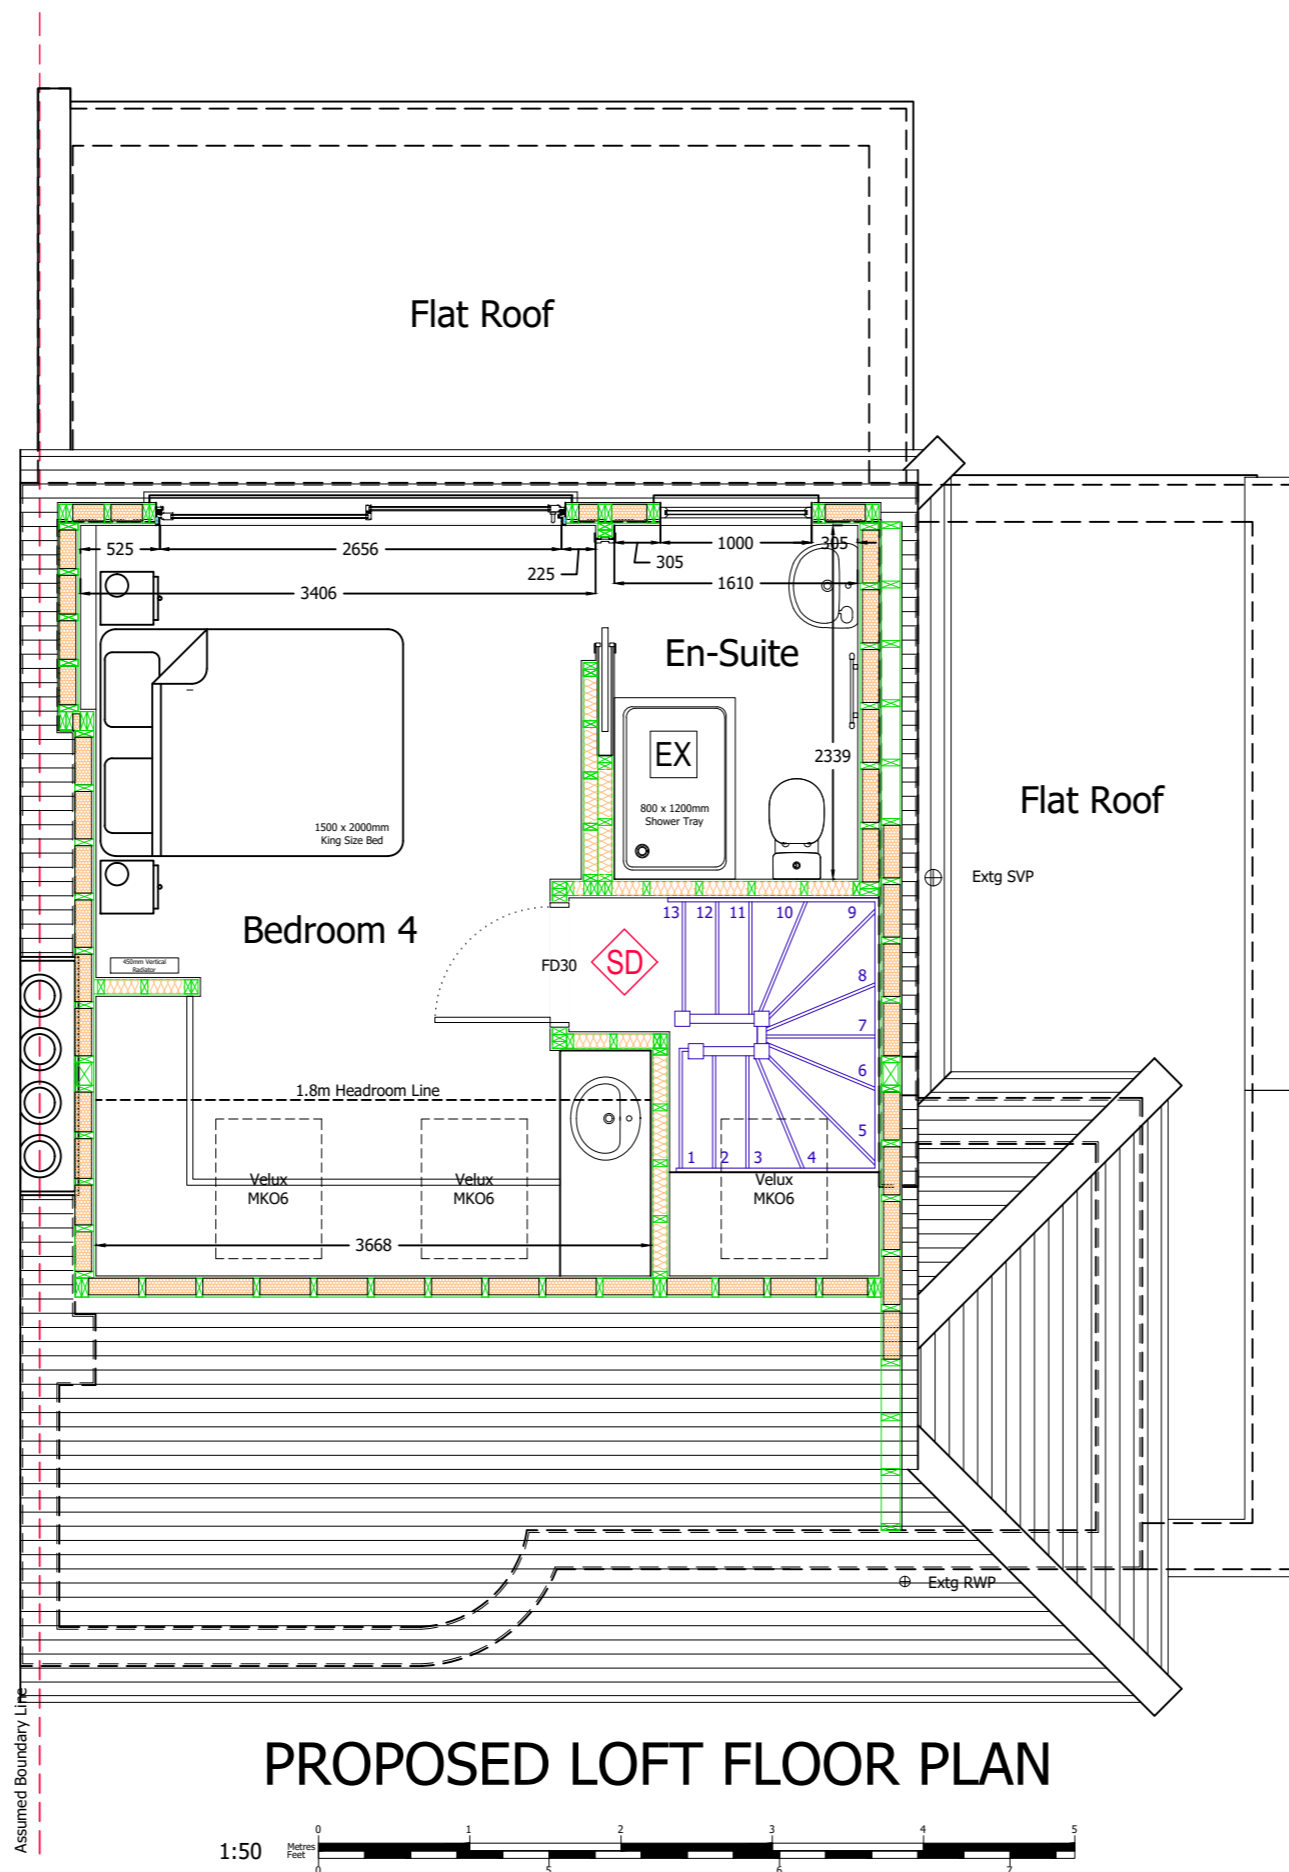

PROPOSED LOFT FLOOR PLAN

Client Name (s):

Mr & Mrs Sample

Site Address:

1 Sample Road
Sample Town
SAM PLE

Local Authority:

Kingston upon Thames

Project Description:

Loft Conversion

Drawing Title:

Proposed Loft Floor Plans

Drawing Number: Revision:


Drawing 3 ----

Date issued: Drawn by:


00/00/0000 JW

Scale: 1:50 @ A2



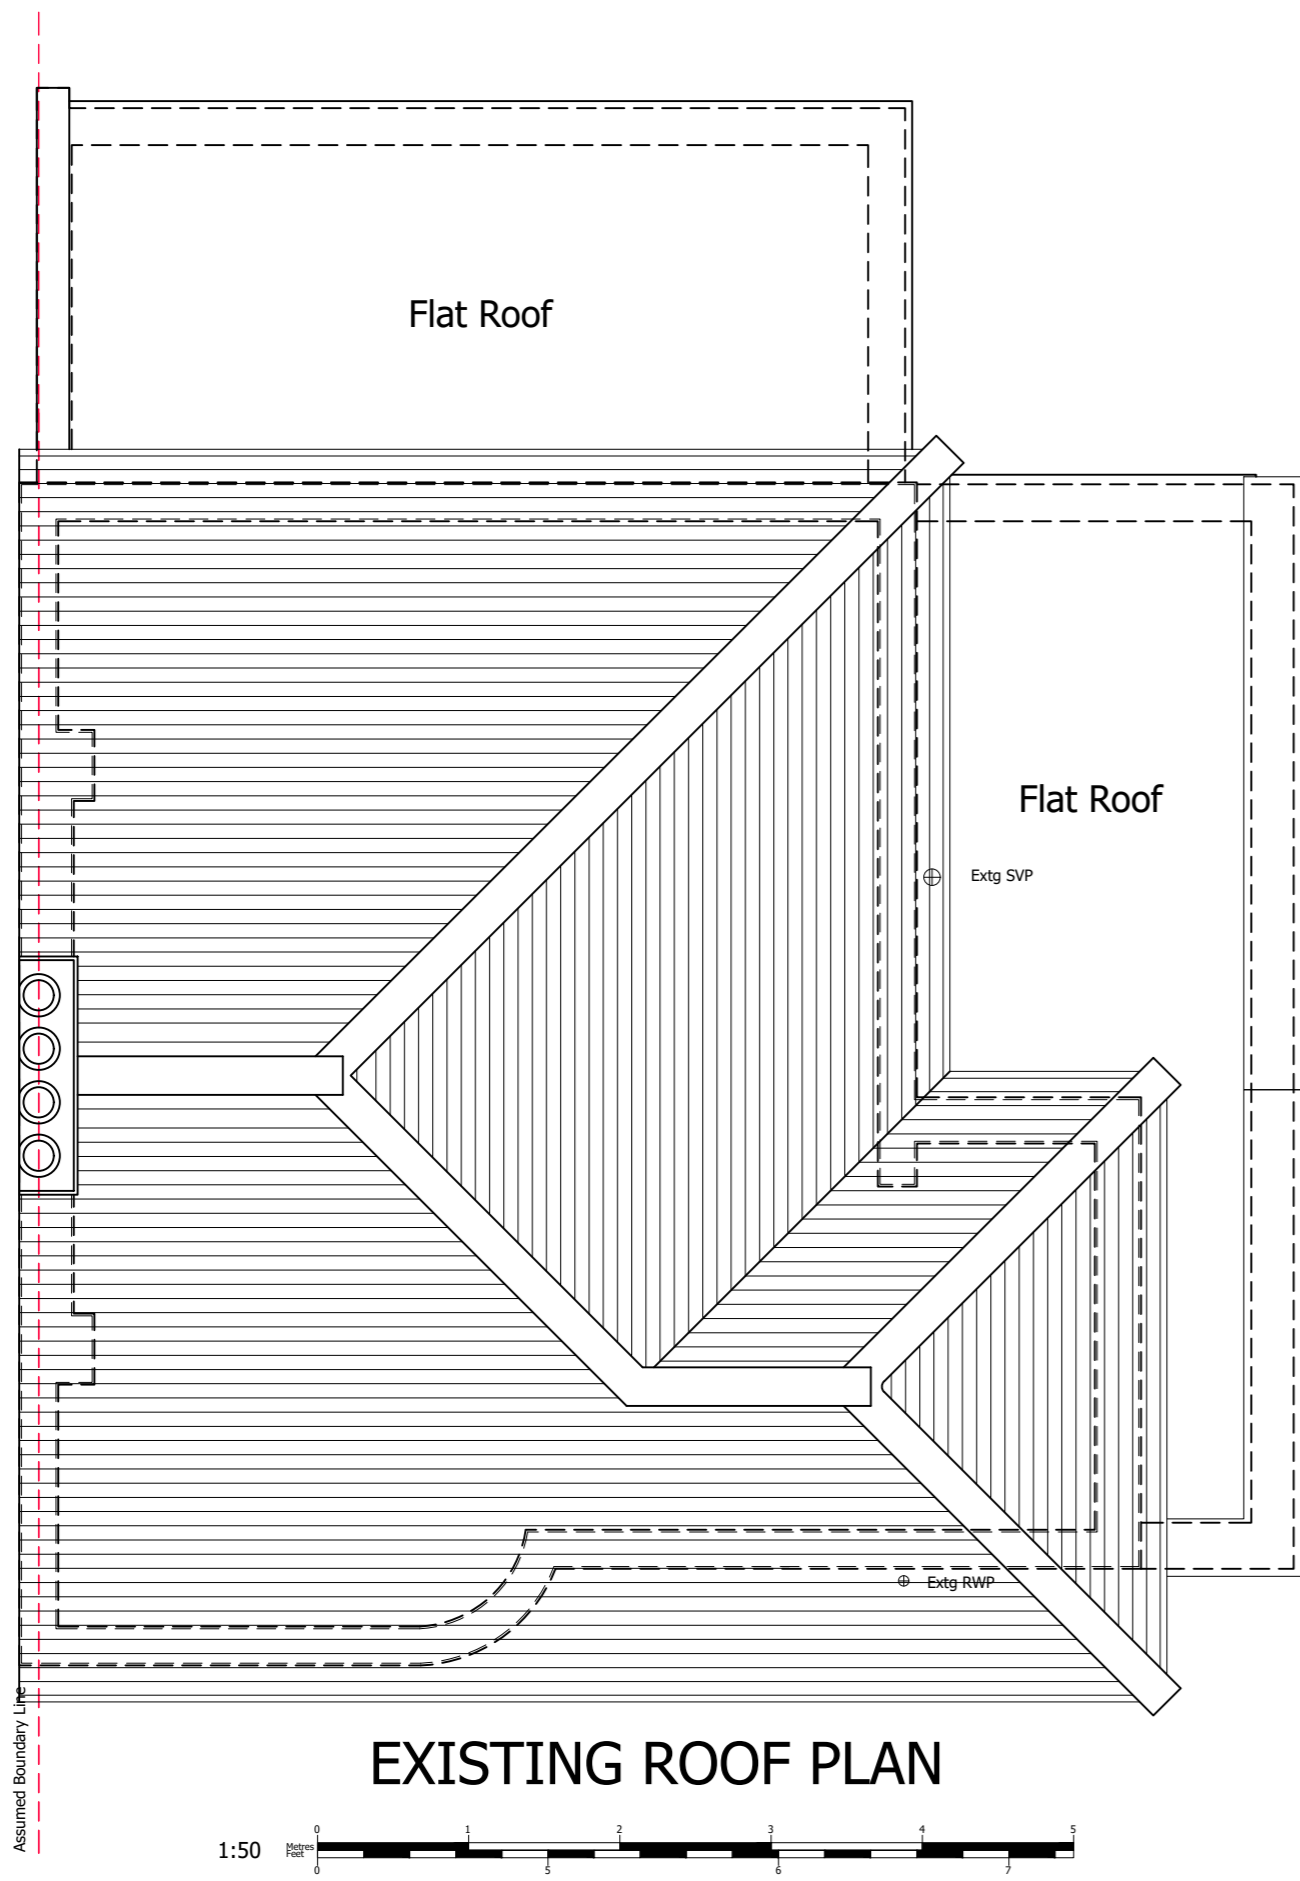

EXISTING ROOF PLAN

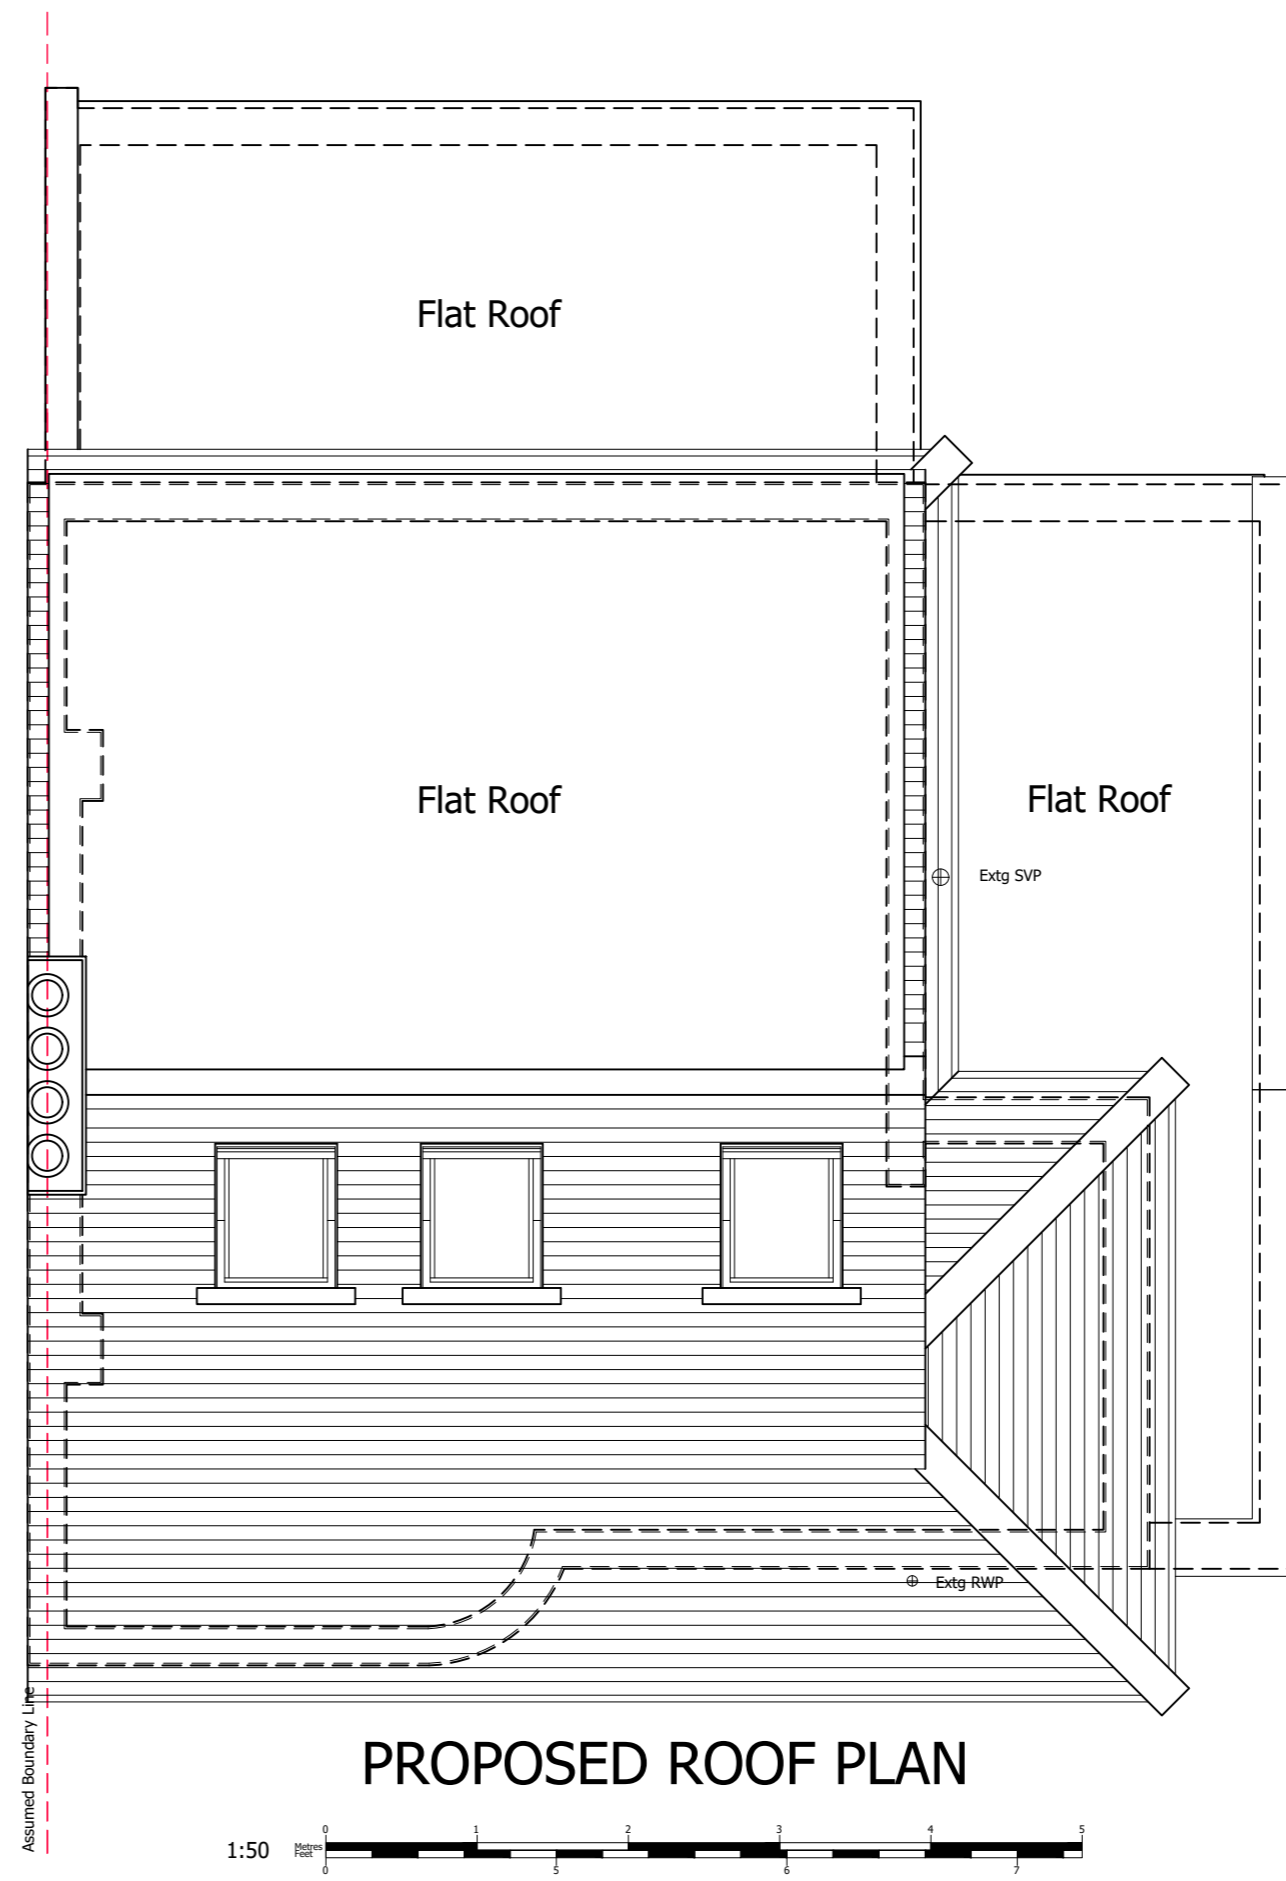

PROPOSED ROOF PLAN

© Copyright All About Lofts Ltd.

This drawing is the property of All About Lofts Ltd and as such is the subject of Intellectual Property Rights including copyright and design rights. You must not reproduce, copy, loan or submit this drawing to any other party without the written consent of All About Lofts Ltd.

Dimensions whether scaled or figured are for Planning & Building Control approvals only. The General Contractor is responsible for the verification of all dimensions on site and must inform All About Lofts Ltd of any discrepancies prior to the setting out or ordering of materials.

IT IS THE HOME OWNERS RESPONSIBILITY TO OBTAIN PARTY WALL, LINE OF JUNCTION OR NOTICE OF ADJACENT EXCAVATION AGREEMENTS.

Client Name (s):

Mr & Mrs Sample

Site Address:

1 Sample Road
Sample Town
SAM PLE

Local Authority:

Kingston upon Thames

Project Description:

Loft Conversion

Drawing Title:

Existing & Proposed Roof Plans

Drawing Number: Revision:

Drawing 4 ----


Date issued: Drawn by:

00/00/0000 JW


Scale: 1:50 @ A2



Planning Issue Drawings

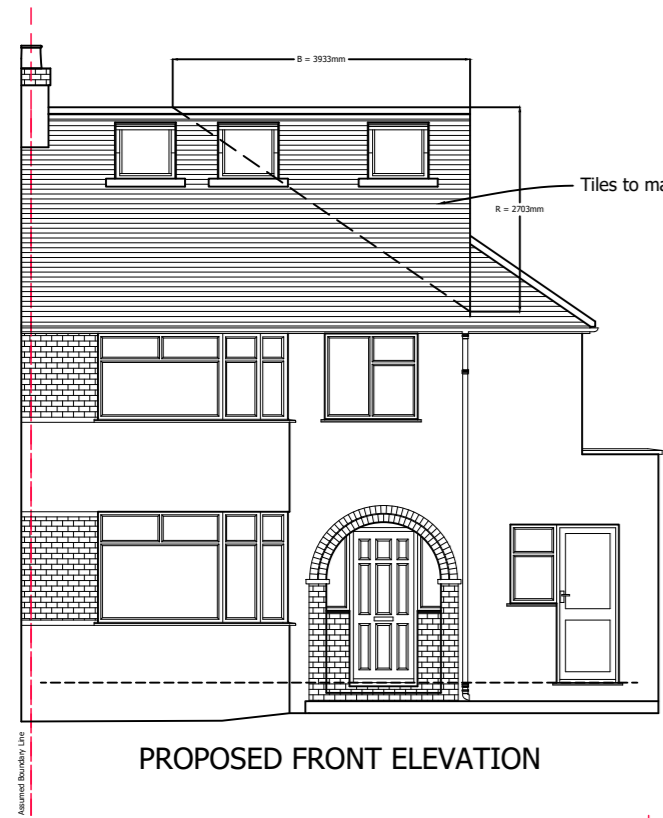


PROPOSED FRONT ELEVATION

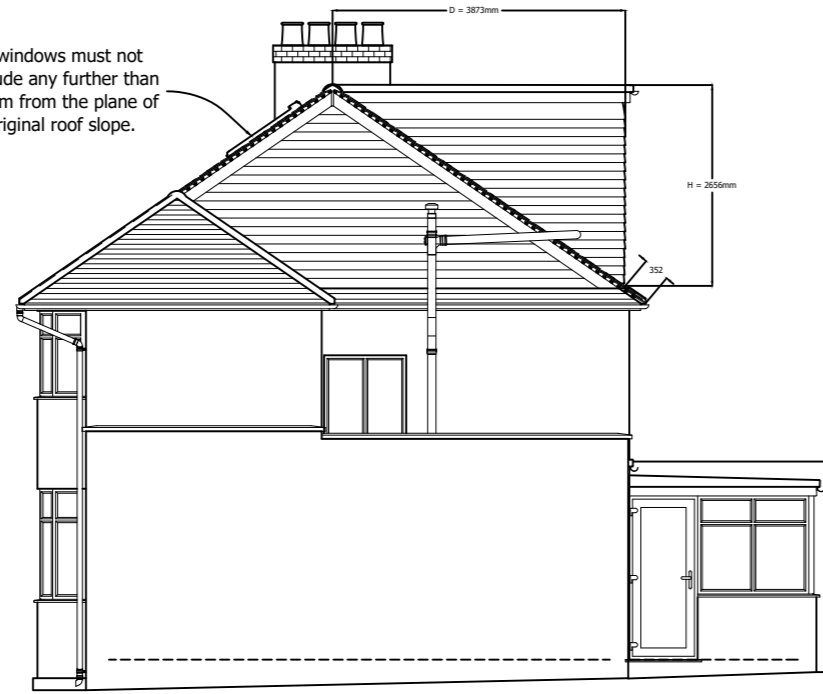

PROPOSED RIGHT SIDE ELEVATION




EXISTING FRONT ELEVATION

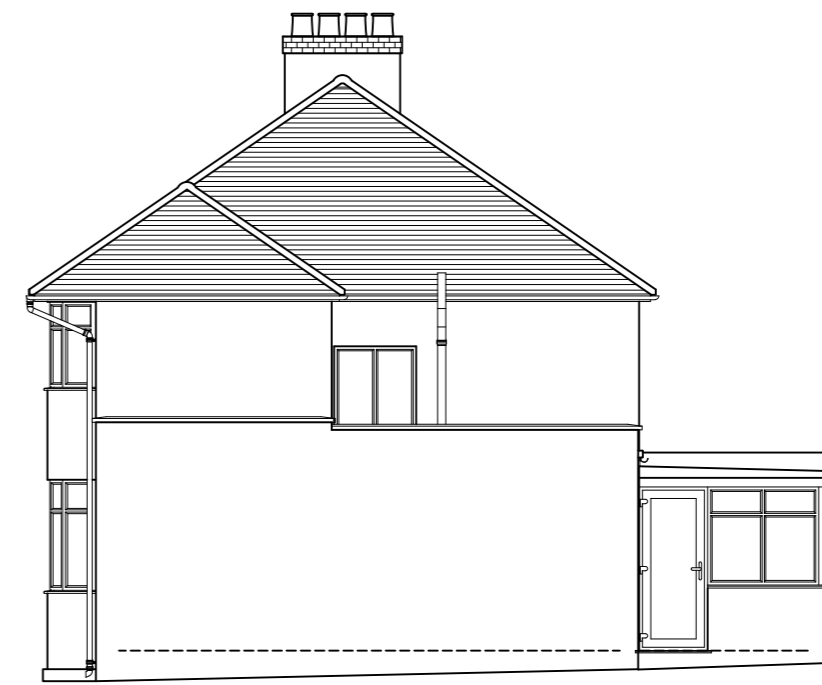

EXISTING RIGHT SIDE ELEVATION




PROPOSED REAR ELEVATION

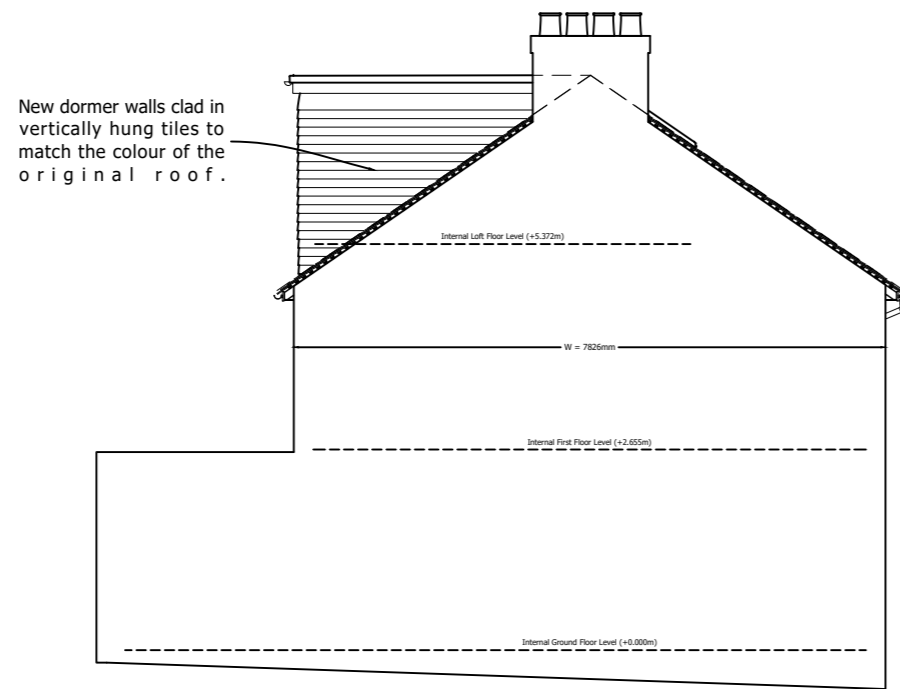


PROPOSED LEFT SIDE ELEVATION



EXISTING REAR ELEVATION

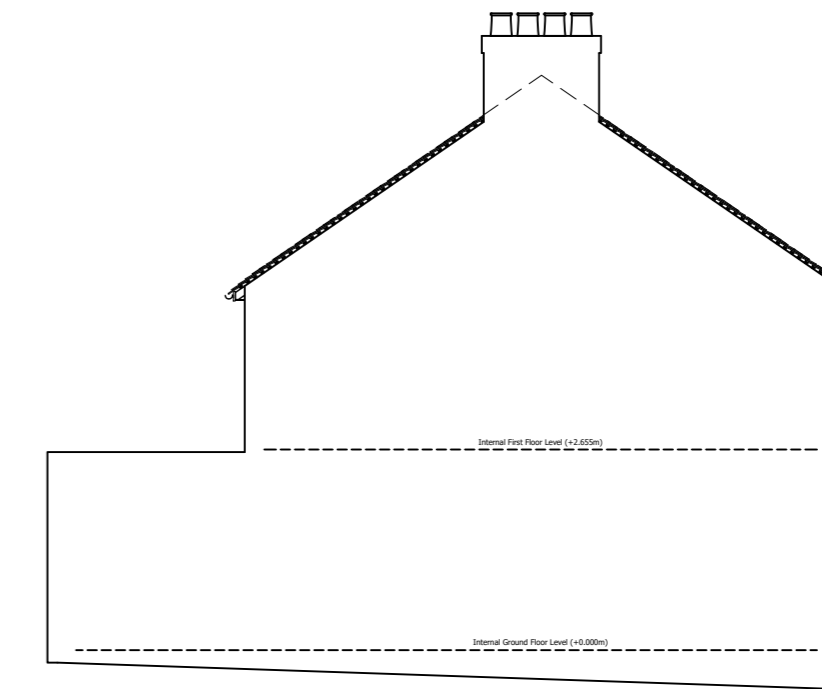

EXISTING LEFT SIDE ELEVATION

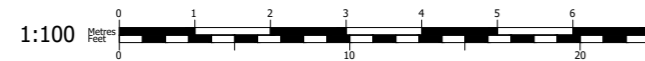

Volume Calculations:

V1 : Volume Added by Hip to Gable

W = 7.83m
R = 2.70m
B = 3.93m

$V1 : = (7.83 \times 3.93 \times 2.70) / 6 = 13.85m^3$

V2 : Volume Added by Rear Dormer

L = 5.60m
H = 2.66m
D = 3.87m

$V2 : = ((2.66 \times 3.87) / 2) \times 5.60 = 28.82m^3$

Total Volume Added by Whole Development = 42.67m³

V3 : Residual Volume Added Previous Additions

$V3 : = 2m^3$

Total Volume Added by all additions to original roof = 44.67m³

© Copyright All About Lofts Ltd.

This drawing is the property of All About Lofts Ltd and as such is the subject of Intellectual Property Rights including copyright and design rights. You must not reproduce, copy, loan or submit this drawing to any other party without the written consent of All About Lofts Ltd.

Dimensions whether scaled or figured are for Planning & Building Control approvals only. The General Contractor is responsible for the verification of all dimensions on site and must inform All About Lofts Ltd of any discrepancies prior to the setting out or ordering of materials.

IT IS THE HOME OWNERS RESPONSIBILITY TO OBTAIN PARTY WALL, LINE OF JUNCTION OR NOTICE OF ADJACENT EXCAVATION AGREEMENTS.

Client Name (s):

Mr & Mrs Sample

Site Address:

1 Sample Road
Sample Town
SAM PLE

Local Authority:

Kingston upon Thames

Project Description:

Loft Conversion

Drawing Title:

Existing & Proposed Elevations

Drawing Number: Revision:

Drawing 5 ----

Date issued: Drawn by:

00/00/0000 JW



Scale: 1:50 @ A2



This drawing is the property of All About Lofts Ltd and as such is the subject of Intellectual Property Rights including copyright and design rights. You must not reproduce, copy, loan or submit this drawing to any other party without the written consent of All About Lofts Ltd.

Dimensions whether scaled or figured are for Planning & Building Control approvals only. The General Contractor is responsible for the verification of all dimensions on site and must inform All About Lofts Ltd of any discrepancies prior to the setting out or ordering of materials.

IT IS THE HOME OWNERS RESPONSIBILITY TO OBTAIN PARTY WALL, LINE OF JUNCTION OR NOTICE OF ADJACENT EXCAVATION AGREEMENTS.

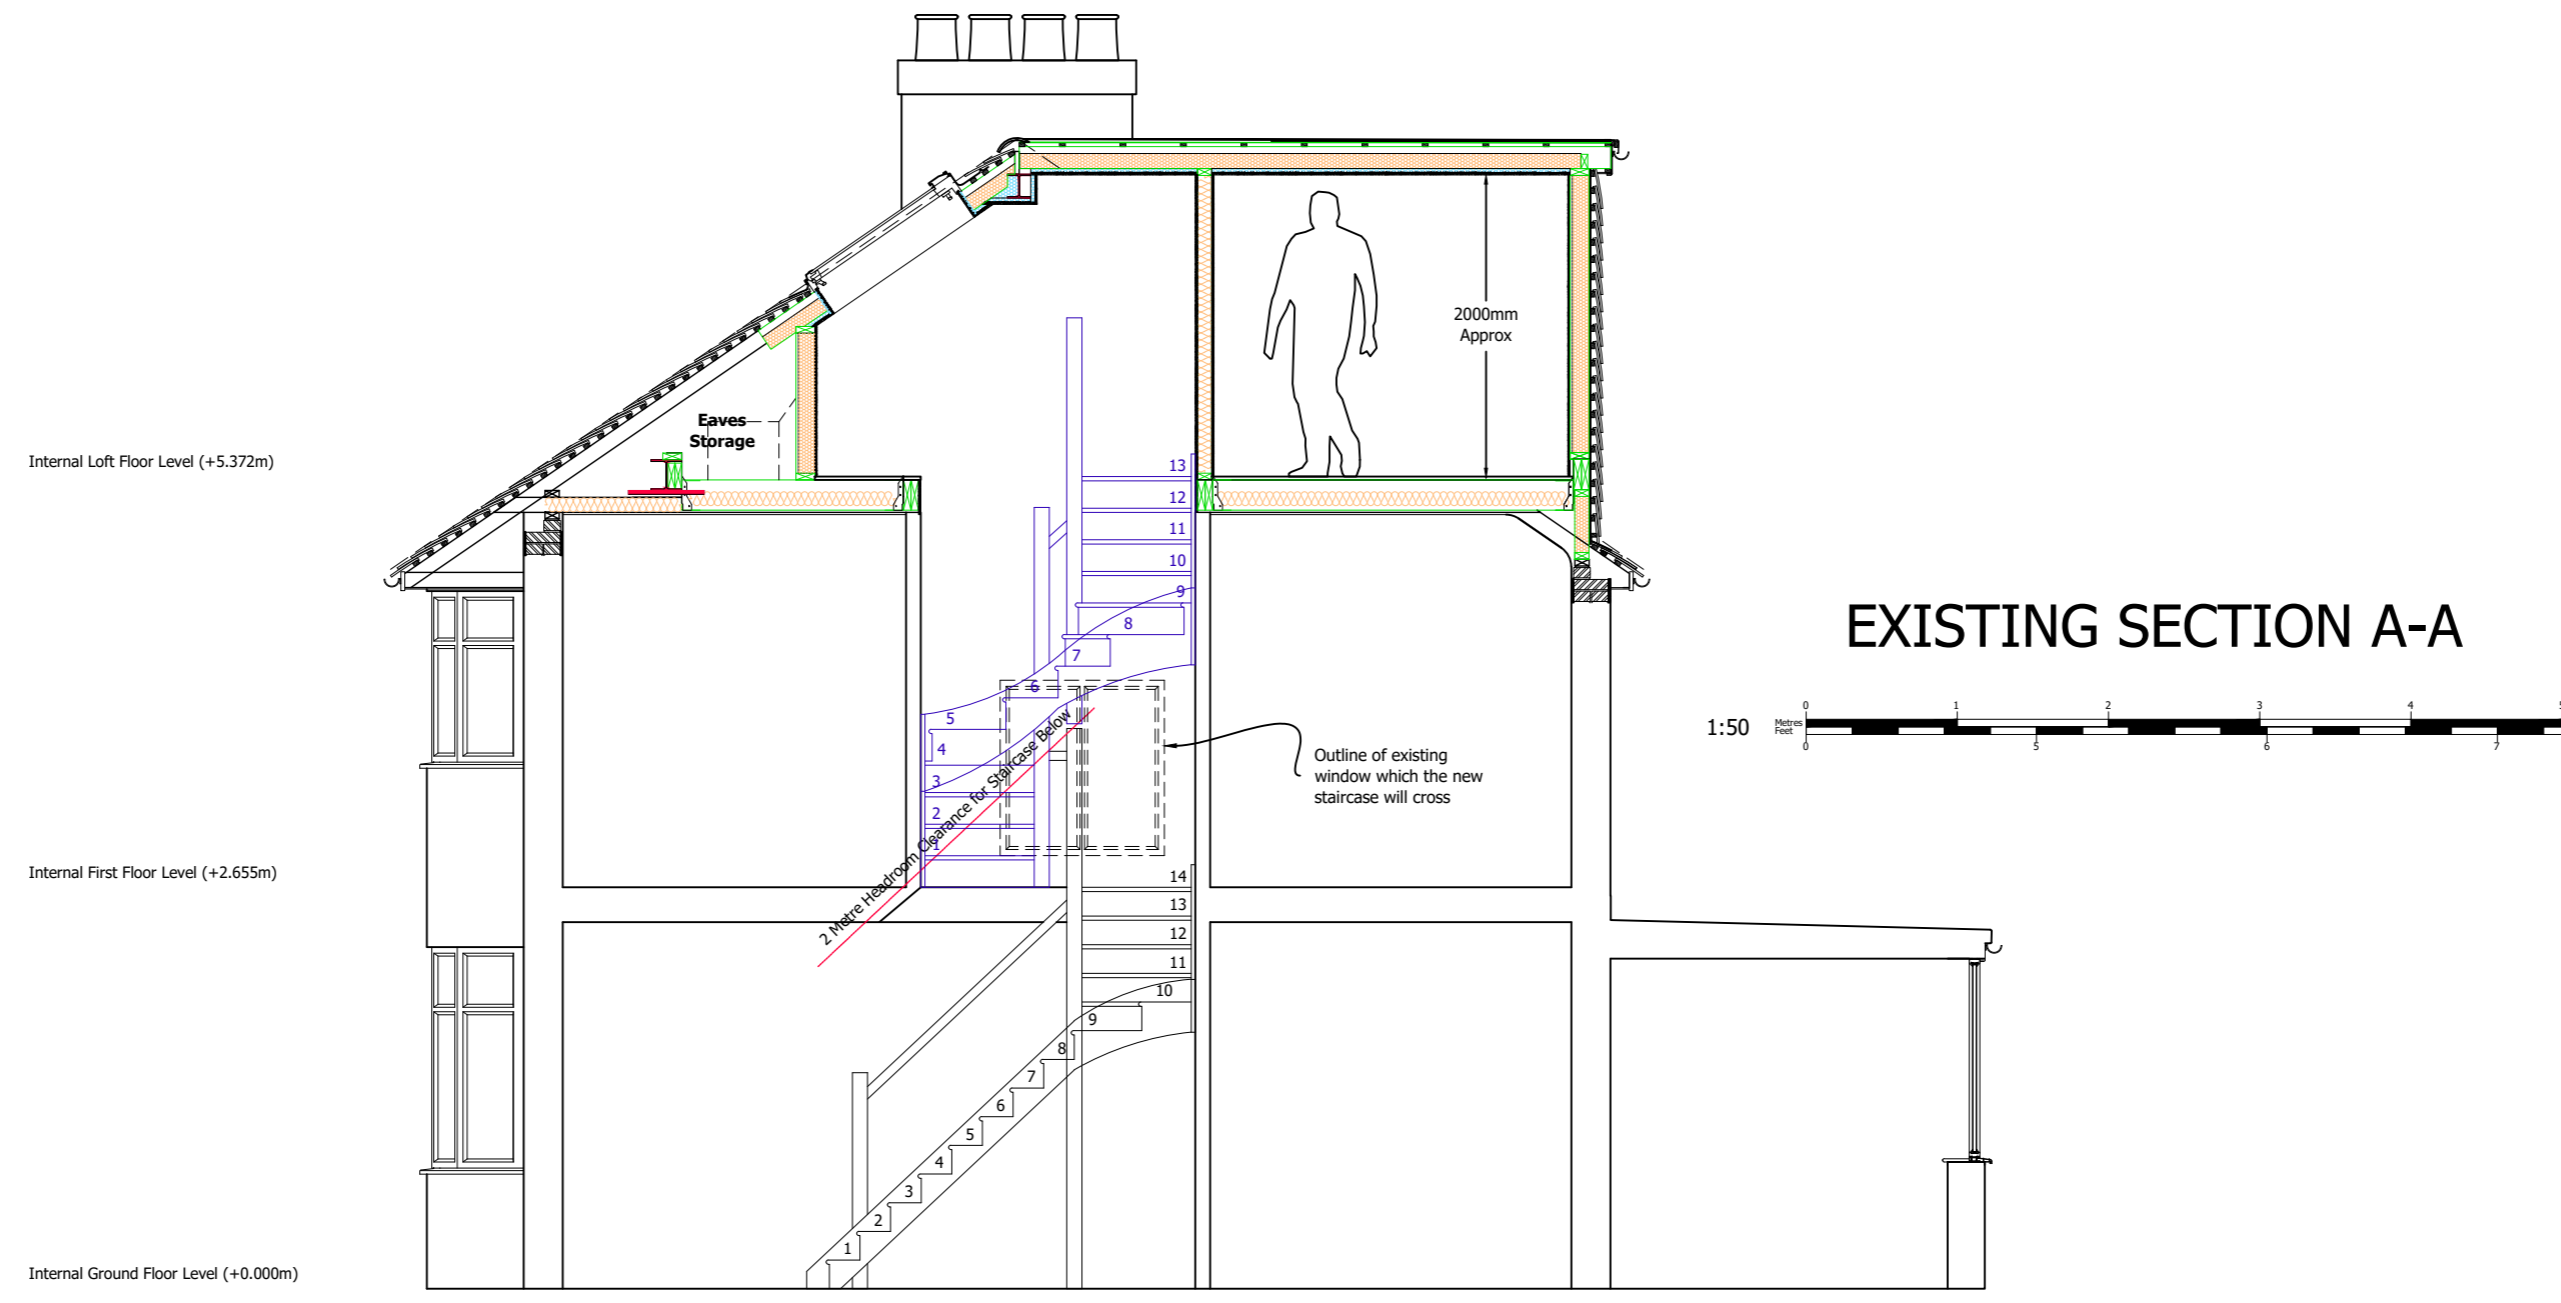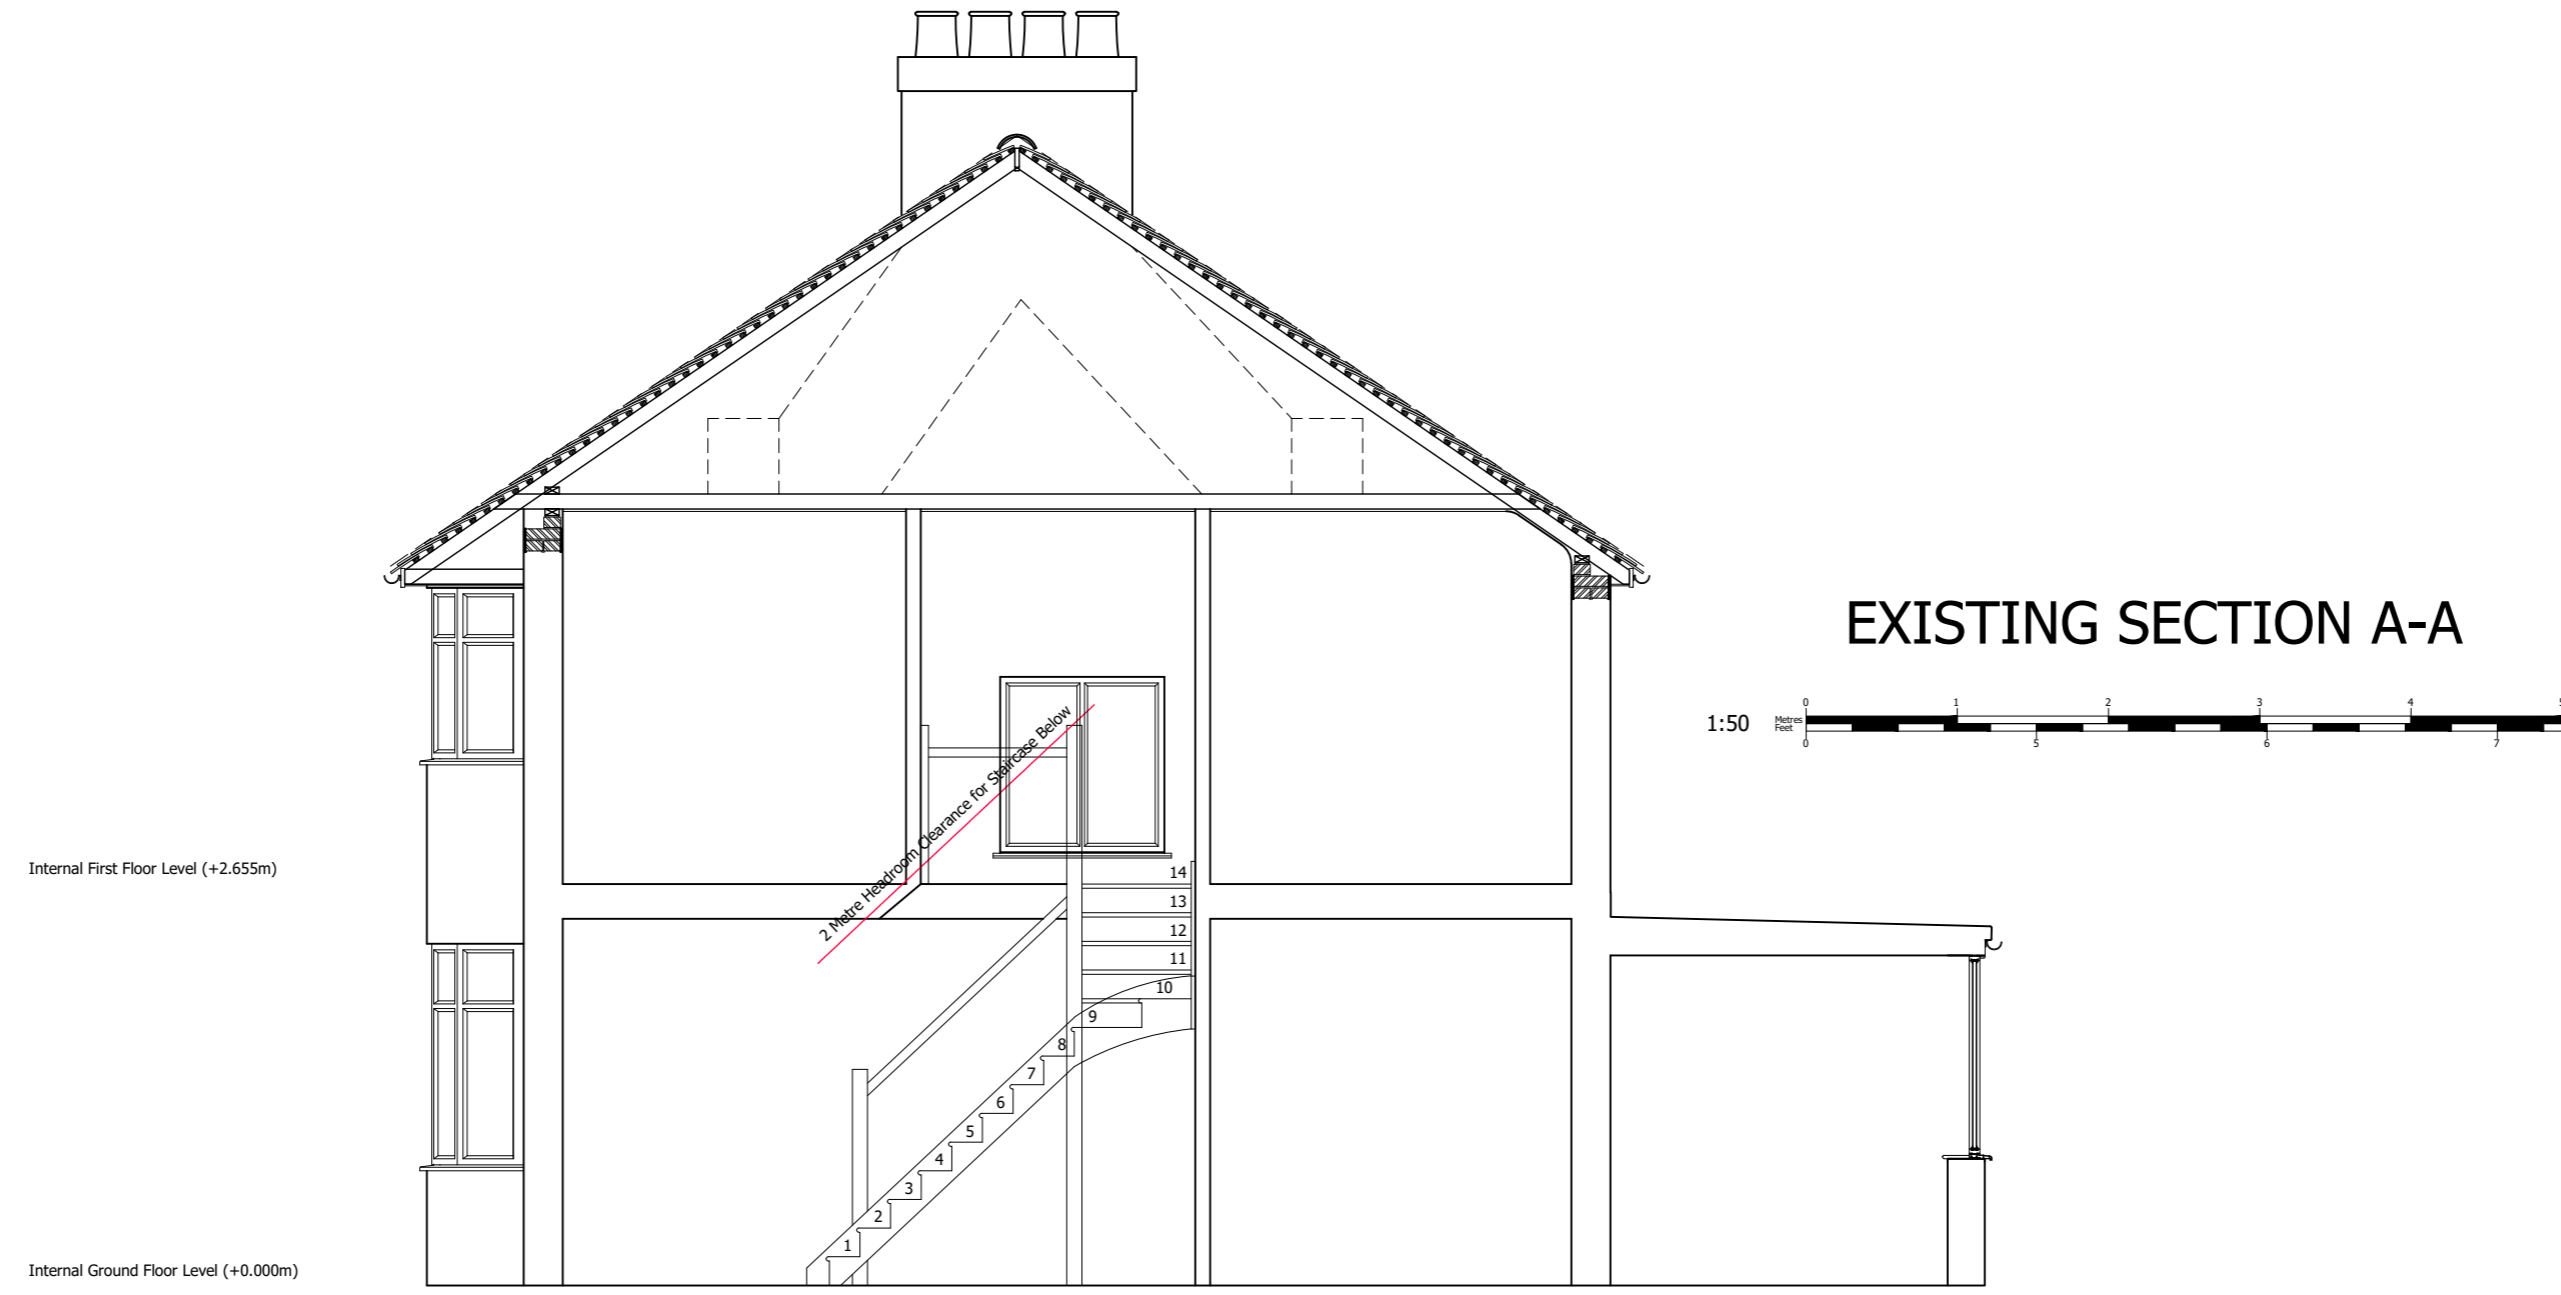

Client Name (s):

Mr & Mrs Sample

Site Address:

1 Sample Road
Sample Town
SAM PLE

Local Authority:

Kingston upon Thames

Project Description:

Loft Conversion

Drawing Title:

Existing & Proposed Sections A-A

Drawing Number: Revision:


Drawing 6 ----

Date issued: Drawn by:

00/00/0000 JW

Scale: 1:50 @ A2



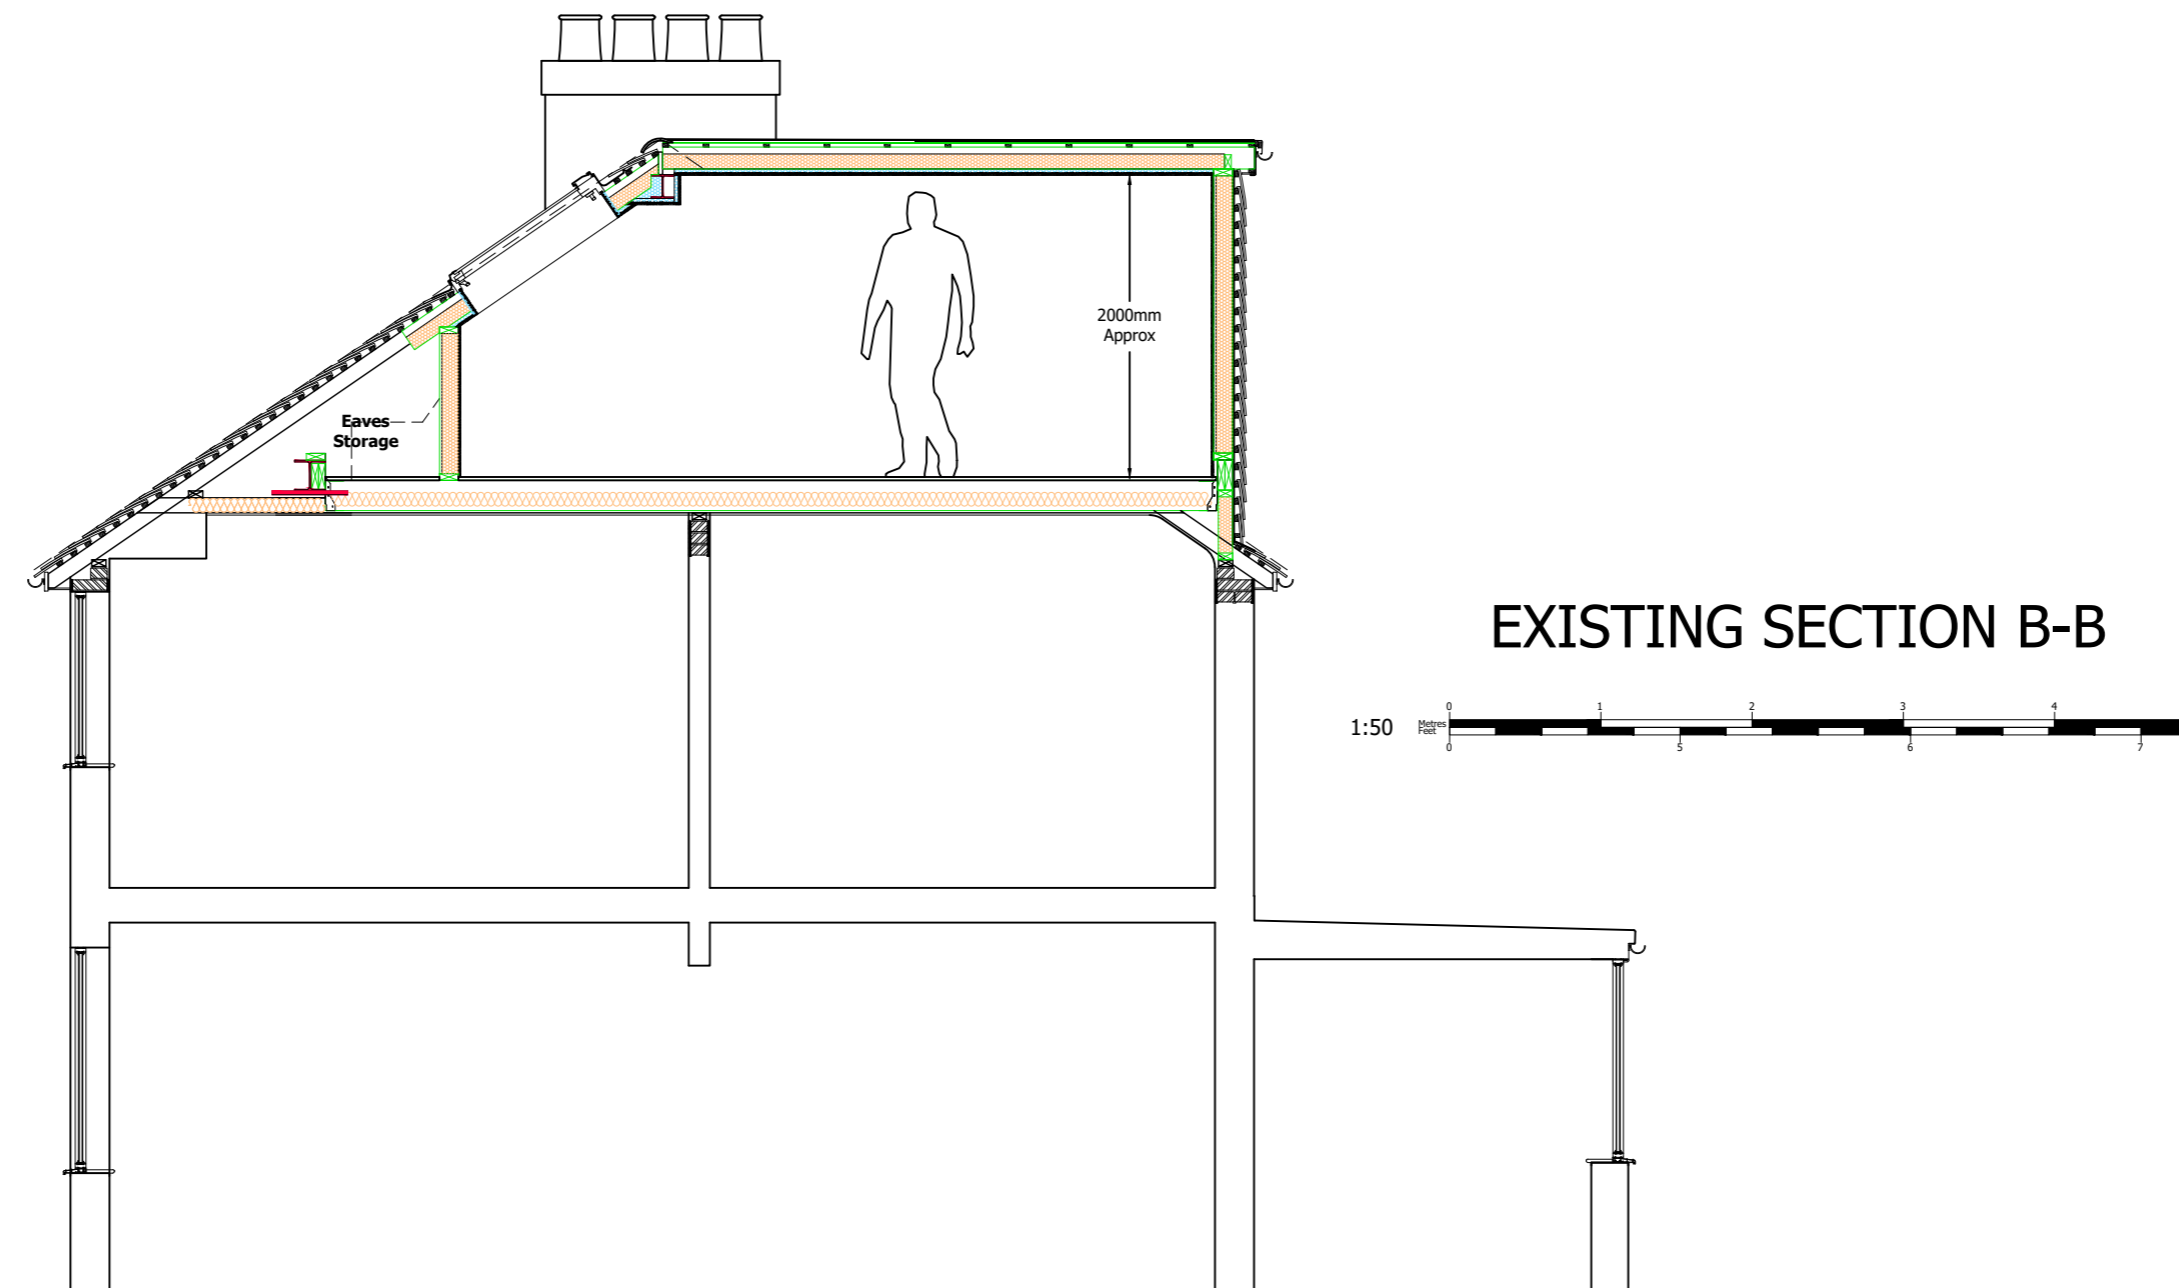

© Copyright All About Lofts Ltd.

This drawing is the property of All About Lofts Ltd and as such is the subject of Intellectual Property Rights including copyright and design rights. You must not reproduce, copy, loan or submit this drawing to any other party without the written consent of All About Lofts Ltd.

Dimensions whether scaled or figured are for Planning & Building Control approvals only. The General Contractor is responsible for the verification of all dimensions on site and must inform All About Lofts Ltd of any discrepancies prior to the setting out or ordering of materials.

IT IS THE HOME OWNERS RESPONSIBILITY TO OBTAIN PARTY WALL, LINE OF JUNCTION OR NOTICE OF ADJACENT EXCAVATION AGREEMENTS.

Client Name (s):

Mr & Mrs Sample

Site Address:

1 Sample Road
Sample Town
SAM PLE

Local Authority:

Kingston upon Thames

Project Description:

Loft Conversion

Drawing Title:

Existing & Proposed Sections B-B

Drawing Number: Revision:

Drawing 7 ----

Date issued: Drawn by:

00/00/0000 JW

Scale: 1:50 @ A2